

Providence College

DigitalCommons@Providence

---

Playbill and Promotion

Agnes of God (2008)

---

Summer 8-22-2007

## Angell Blackfriars Theatre Groundplans

Providence College


Follow this and additional works at: [https://digitalcommons.providence.edu/agnes\\_pubs](https://digitalcommons.providence.edu/agnes_pubs)




Part of the [Acting Commons](#)

---

w/c access

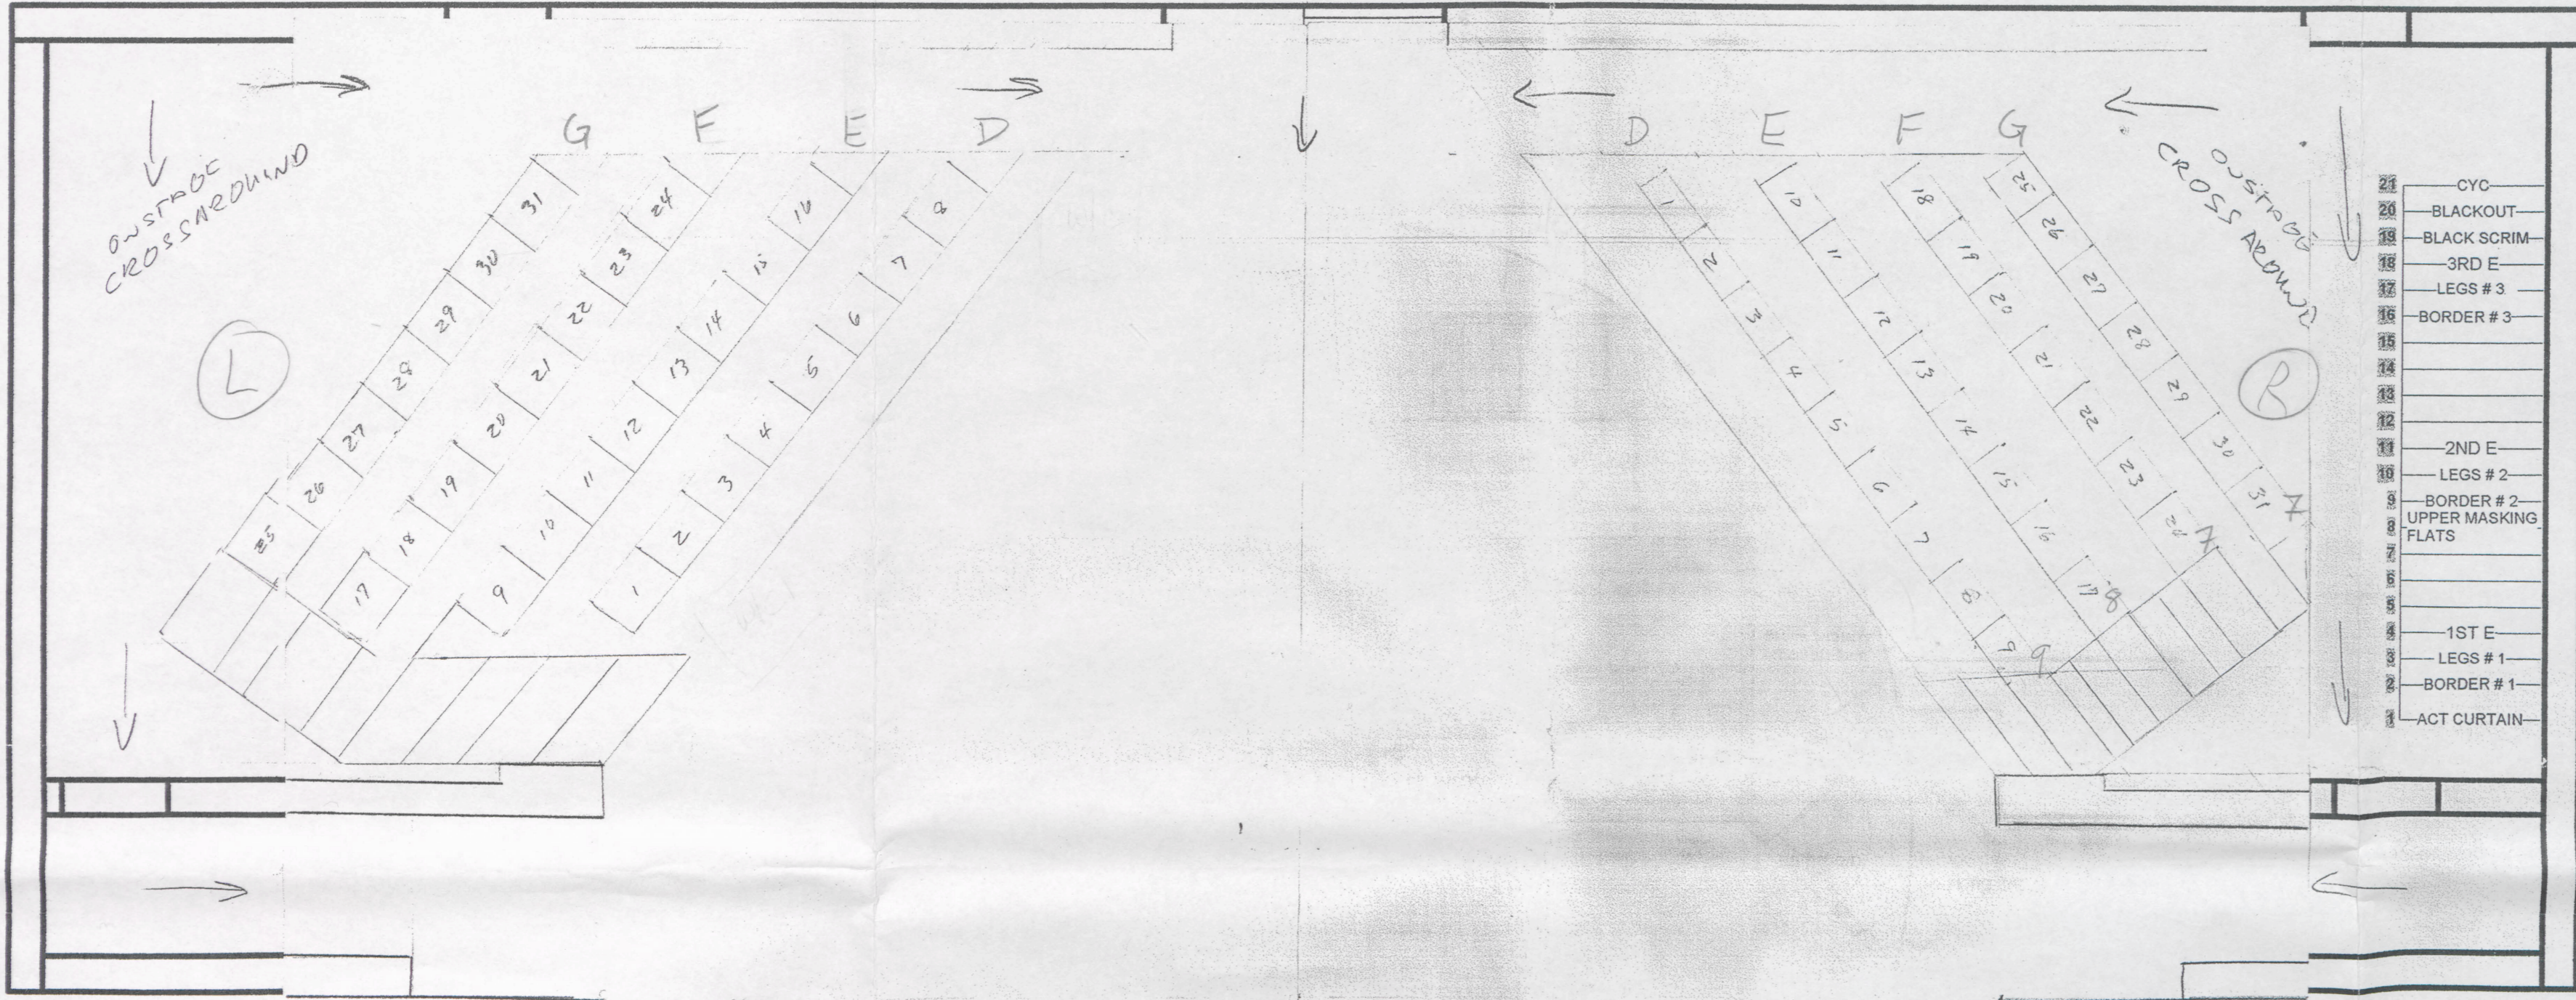

- 21 CYC
- 20 BLACKOUT
- 19 BLACK SCRIM
- 18 3RD E
- 17 LEGS # 3
- 16 BORDER # 3
- 15
- 14
- 13
- 12
- 11 2ND E
- 10 LEGS # 2
- 9 BORDER # 2
- 8 UPPER MASKING FLATS
- 7
- 6
- 5
- 4
- 3 1ST E
- 2 LEGS # 1
- 1 BORDER # 1
- ACT CURTAIN

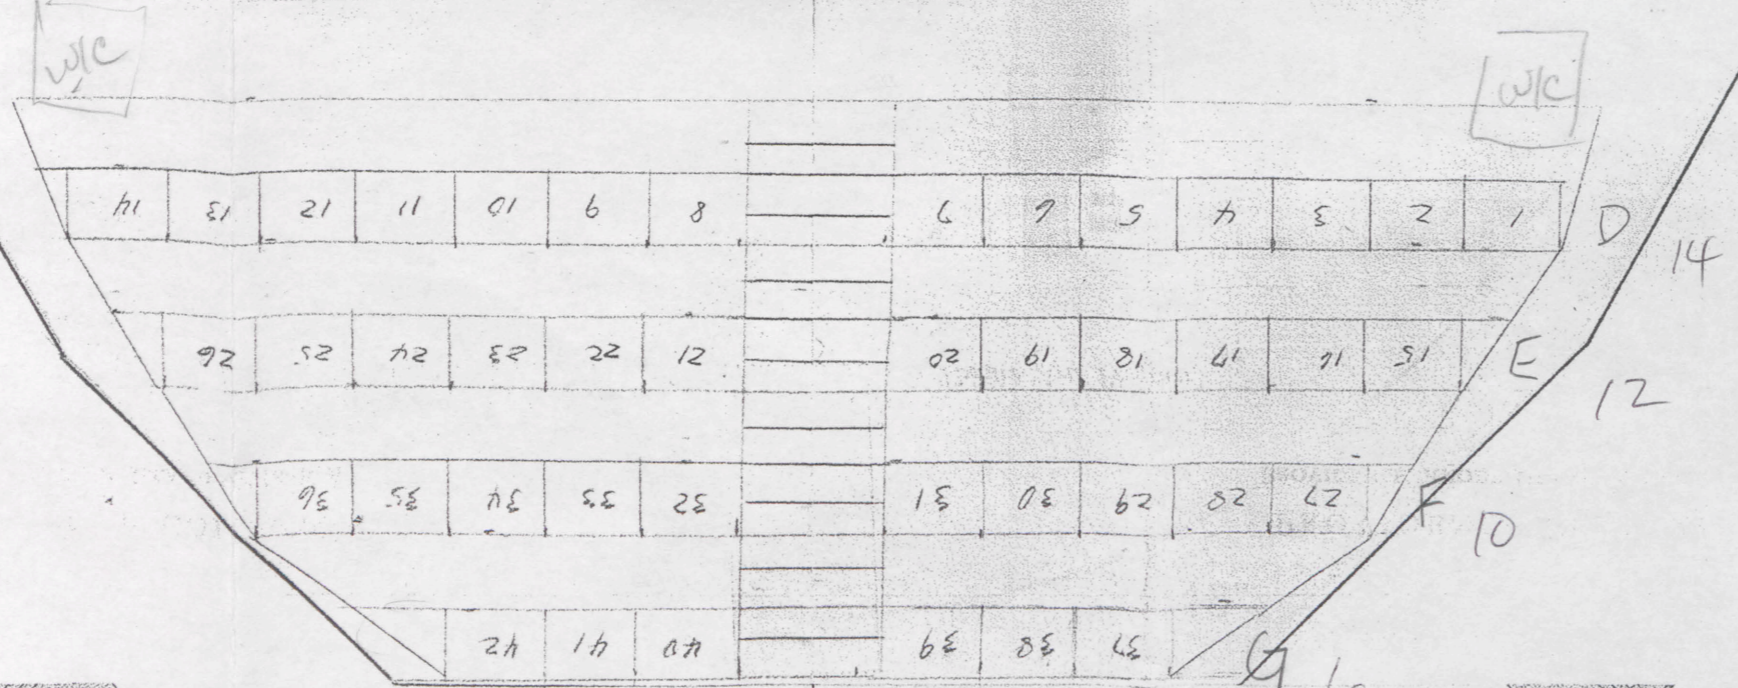

GROUNDPLAN  
bottom level

31  
31  
42  
104 capacity

14" RISE FOR EACH SEATING ROW  
3' WIDE FOR EACH SEATING ROW  
24" ESTIMATED FOR EACH SEAT  
(THEY'RE ACTUALLY A LITTLE LESS)  
3' WIDE STAIRS W/ INTERMEDIATE STEP  
7" STEPS

Scale: 1/4" = 1'--0"  
August 22, 2007

# GROUNDPLANS

Director: Peter Sampieri  
Scenic Design: Michael A. Micucci  
Lighting Design: Kathy Abernathy  
Costume Design: David Cabral  
Production Manager: John Garrity  
Technical Director: George Marks